



Motorized Retractable Screen


5.5" Housing with Sure Fit Track

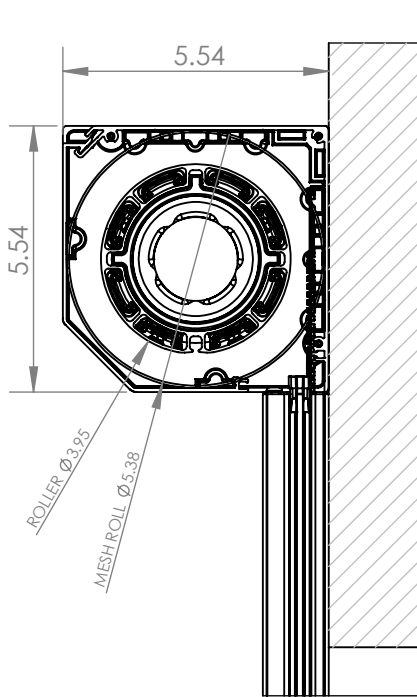


5.5" HOUSING ASSY
SECTION VIEW
SCALE 1:4

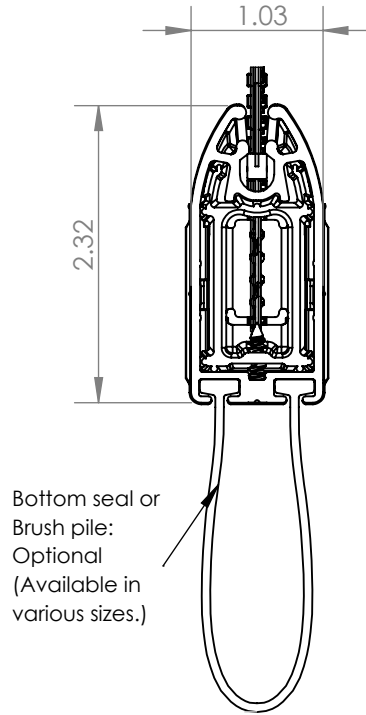

SLIDEBAR ASSY
SECTION VIEW
SCALE 1:1.5

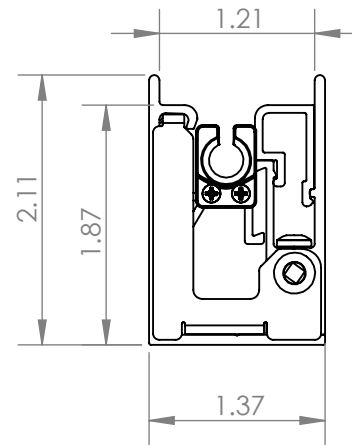

SURE FIT TRACK ASSY
TOP VIEW
SCALE 1:1.5

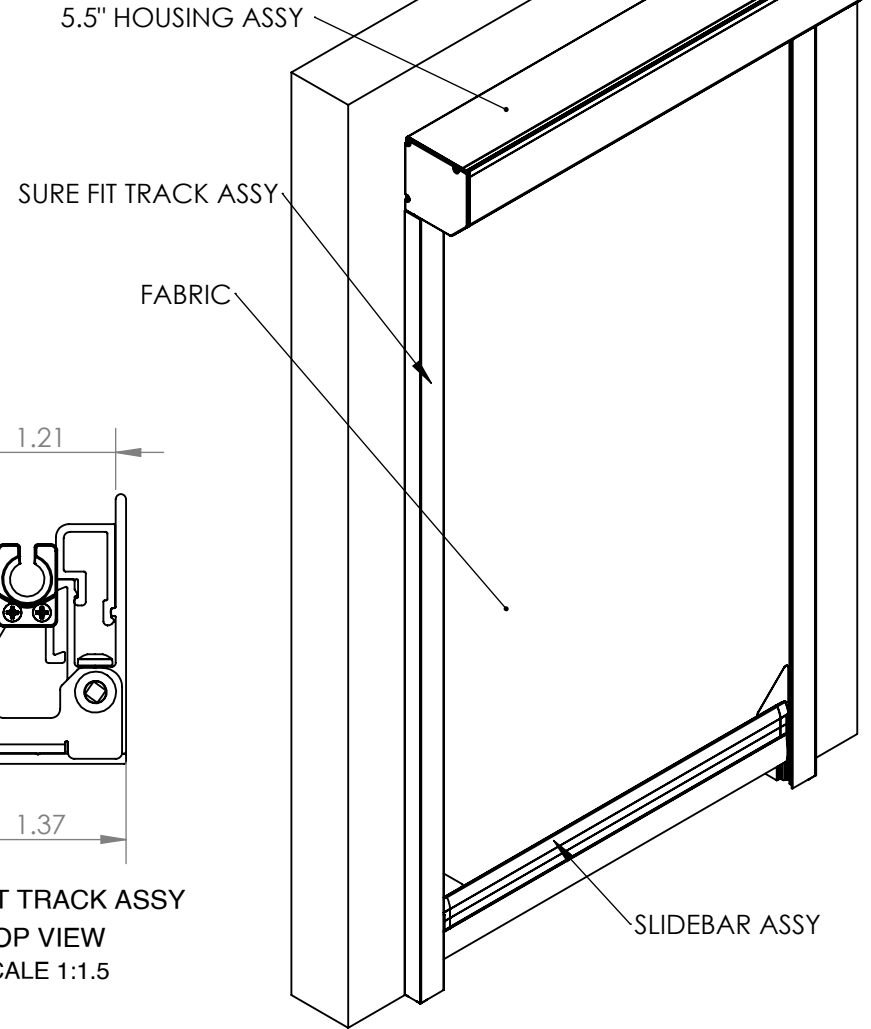

SCALE 1:12

PROPRIETARY AND CONFIDENTIAL

THE INFORMATION CONTAINED IN THIS DRAWING IS THE SOLE PROPERTY OF PHANTOM SCREENS. REPRODUCTION IN PART OR AS A WHOLE WITHOUT THE WRITTEN PERMISSION OF PHANTOM SCREENS IS PROHIBITED.



PHANTOM
SCREENS

UNLESS OTHERWISE SPECIFIED:

DIMENSIONS ARE IN INCHES.
TOLERANCES:
FRACTIONAL $\pm 1/32$
ANGULAR ± 2
TWO PLACE DECIMAL $\pm .013$ "
THREE PLACE DECIMAL $\pm .005$ "

STANDARD TOLERANCES APPLY
UNLESS OTHERWISE SPECIFIED

INTERPRET GEOMETRIC
TOLERANCING PER: ASME Y14.5
THIRD ANGLE PROJECTION

MATERIAL

ASSY

DRAWN

SA

2025-10-22

CHECKED

PP

2025-10-22

ENG APPR.

PP

2025-10-22

MFG APPR.

Q.A.

TITLE: Mz2.0, 5.5 Housing, Sure Fit Track

SIZE

A

DWG. NO.

EPN441

REV


5

SCALE: 1:12

WEIGHT:


SHEET 1 OF 10

DOCUMENT NO. XXXXX-XX-XXX

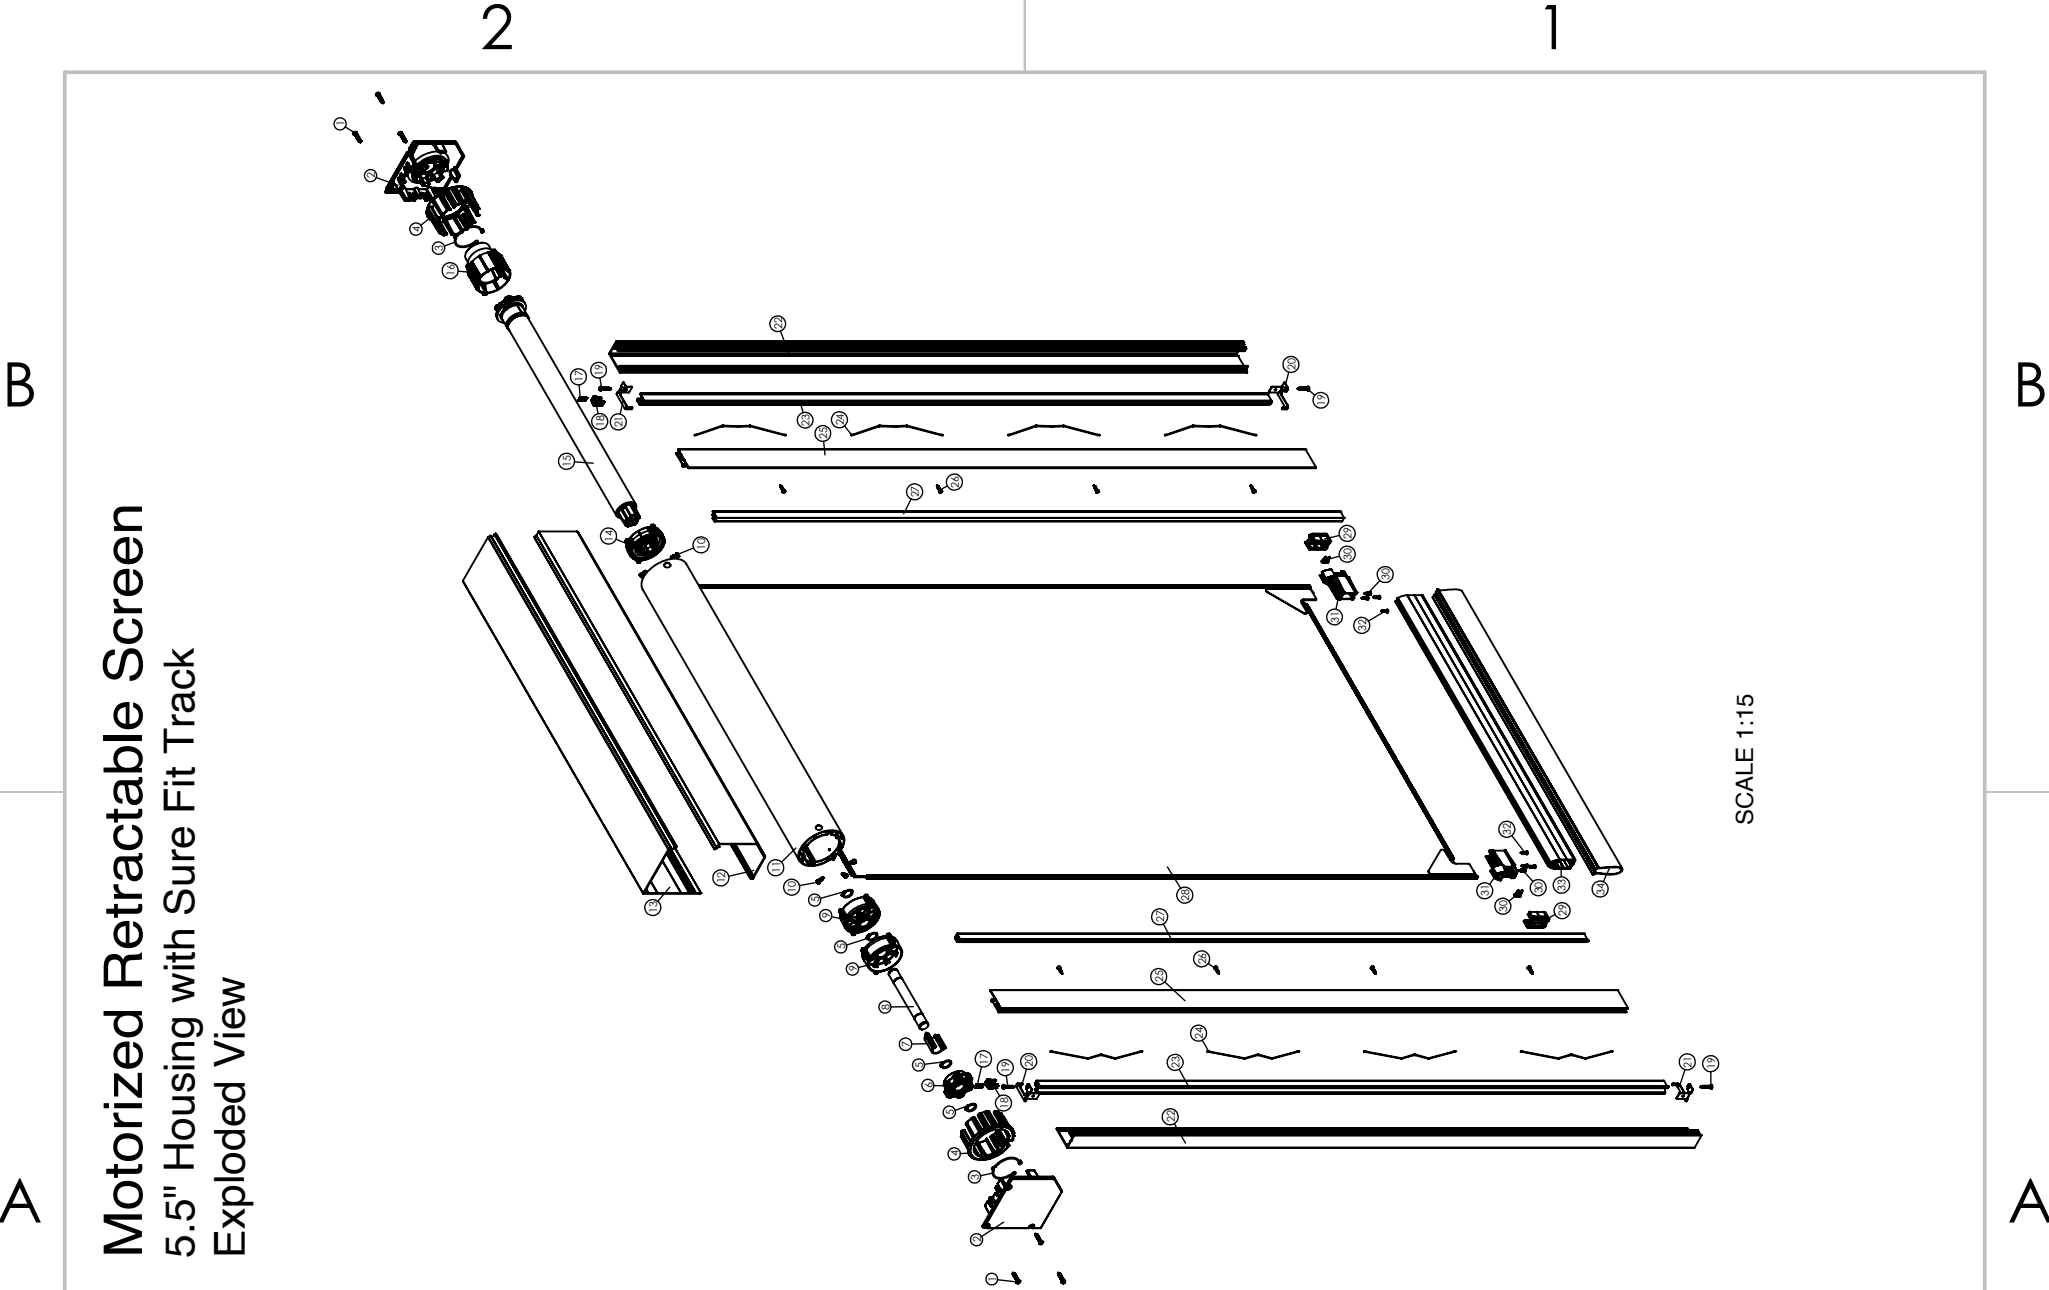

Motorized Retractable Screen
5.5" Housing with Sure Fit Track
Exploded View

SCALE 1:15

PROPRIETARY AND CONFIDENTIAL											
<div> PHANTOM S C R E E N S</div>		UNLESS OTHERWISE SPECIFIED: DIMENSIONS ARE IN INCHES. TOLERANCES: FRACTIONAL ± 1/32 ANGULAR ± 2 TWO PLACE DECIMAL ± .013" THREE PLACE DECIMAL ± .005"	STANDARD TOLERANCES APPLY UNLESS OTHERWISE SPECIFIED	DRAWN	SA	2025-10-22	TITLE: Mz2.0, 5.5 Housing, Sure Fit Track				
			INTERPRET GEOMETRIC TOLERANCING PER: ASME Y14.5 THIRD ANGLE PROJECTION	CHECKED	PP	2025-10-22	SIZE A	DWG. NO. EPN441	REV 5		
			MATERIAL ASSY	ENG APPR.	PP	2025-10-22					
				MFG APPR.							
			Q.A.				SCALE: 1:12		WEIGHT:		SHEET 2 OF 10

A

B

Motorized Retractable Screen
5.5" Housing with Sure Fit Track
BOM Table

PROPRIETARY AND CONFIDENTIAL

THE INFORMATION CONTAINED IN THIS DRAWING IS THE SOLE PROPERTY OF PHANTOM SCREENS. REPRODUCTION IN PART OR AS A WHOLE WITHOUT THE WRITTEN PERMISSION OF PHANTOM SCREENS IS PROHIBITED.



PHANTOM

SCREENS

UNLESS OTHERWISE SPECIFIED:

DIMENSIONS ARE IN INCHES.
TOLERANCES:
FRACTIONAL ± 1/32
ANGULAR ± 2
TWO PLACE DECIMAL ± .013"
THREE PLACE DECIMAL ± .005"

STANDARD TOLERANCES APPLY
UNLESS OTHERWISE SPECIFIED

INTERPRET GEOMETRIC
TOLERANCING PER: ASME Y14.5
THIRD ANGLE PROJECTION

MATERIAL
ASSY

DRAWN	SA	2025-10-22
CHECKED	PP	2025-10-22
ENG APPR.	PP	2025-10-22
MFG APPR.		
Q.A.		

TITLE: Mz2.0, 5.5 Housing, Sure Fit Track

SIZE A	DWG. NO. EPN441	REV 5
-----------	--------------------	----------

SCALE: 1:12 WEIGHT: SHEET 3 OF 10


NO.	DESCRIPTION	QTY
1	71039 #8-1" Rounded Head Screw (Color matched)	6
2	68025 Mz2.0 End Cap 5.5"	2
3	46009 Mz Retaining Clip	2
4	46610 Mz Leveling Ring 4"	2
5	EPN214 External Retaining Ring	4
6	EPN3 Mz2.0 Pivot Head .75	1
7	EPN211 Mz Pivot Spacer	1
8	EPN7 Mz2.0 Pivot Shaft	1
9	EPN2 Mz2.0 Pivot Bearing	2
10	71021 #8-0.5" Hex Head Drilling Screw	8
11	46005 Mz2.0 Roller Bar 4"	1
12	EPN365 Housing Cover, 5.5"	1
13	EPN355 Hsg, 1-Pc Back-Top, 5.5"	1
14	EPN4 Mz2.0 Motor Drive Ring	1
15	67235 Somfy Motor, 525A2 Maestria RTS	1
16	EPN5 Mz2.0 Motor Encoder Ring	1
17	EPN314 #1-5/8" Rounded Head Screw	4
18	68155 Sure Fit Entry Guide	2
19	71039 #10-1" Rounded Head Screw (Unfinished)	4
20	46854 Sure Fit Lift Stop Left	2
21	46898 Sure Fit Lift Stop Right	2
22	46909 Sure Fit U-Channel	2
23	46844 Sure Fit Inner Track	2
24	46045 Sure Fit Spring	-
25	47014 Sure Fit U-Channel Side	2
26	EPN312 #6-5/8" Rounded Head Screw	-
27	47024 Sure Fit Cover	2
28	EPN437 Sure Fit Mesh	1
29	EPN161 Slidebar Endcap Cover	2
30	71027 #6-1/2" Rounded Head Screw	8
31	EPN160 Slidebar Endcap Main	2
32	71135 #6-5/8" Flat Head Screw	4
33	EPN199 Slidebar-w-Stopper	1
34	Brush pile or bottom gasket (available in various sizes)	1

B

A



Motorized Retractable Screen
5.5" Housing with Sure Fit Track
Housing and Tracks: Surface Mounted
Tracks Mounted on Side (*)

FRONT SIDE OF THE UNIT

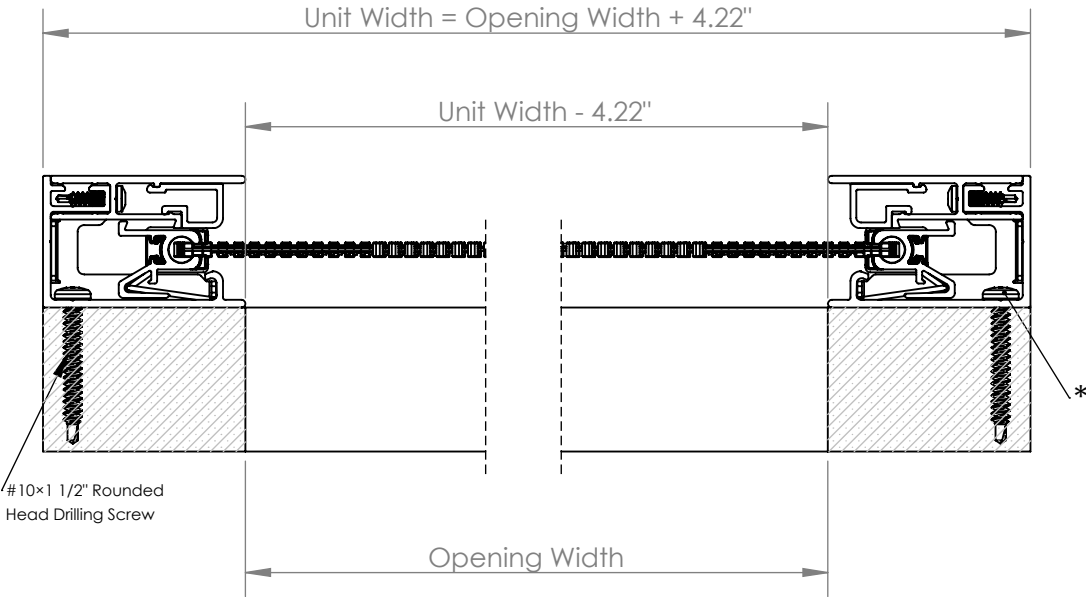

FRONT SIDE OF
THE UNIT

Space reserved for
slide bar and bottom
seal/brushpile on top,
clear of the opening
for maximum view.

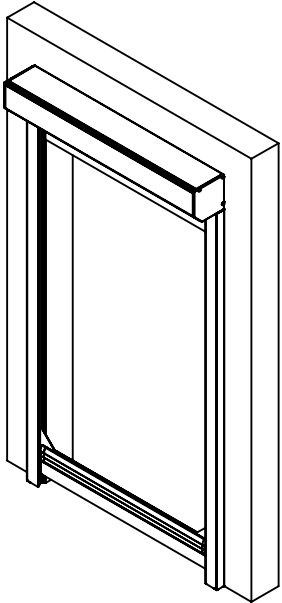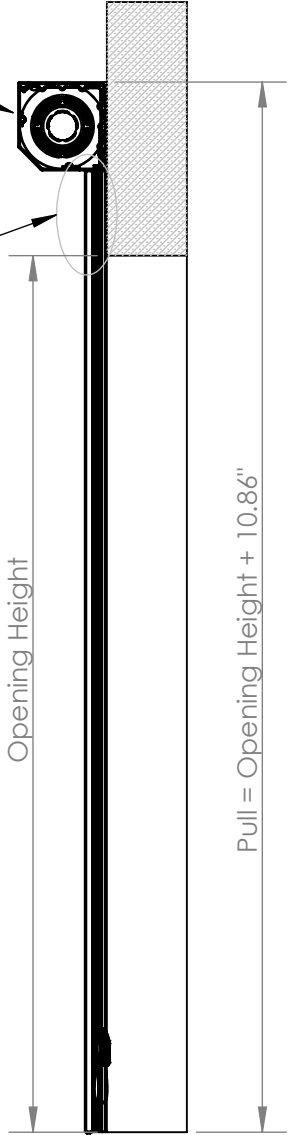

SCALE 1:25

Note:

- Screen unit height can be reduced by cutting the tracks on site.
- Screen unit width is fixed and must be accurate when ordering.

PROPRIETARY AND CONFIDENTIAL

THE INFORMATION CONTAINED IN THIS DRAWING IS THE SOLE PROPERTY OF PHANTOM SCREENS. REPRODUCTION IN PART OR AS A WHOLE WITHOUT THE WRITTEN PERMISSION OF PHANTOM SCREENS IS PROHIBITED.



PHANTOM
SCREENS

UNLESS OTHERWISE SPECIFIED:

DIMENSIONS ARE IN INCHES.
TOLERANCES:
FRACTIONAL $\pm 1/32$
ANGULAR ± 2
TWO PLACE DECIMAL $\pm .013$
THREE PLACE DECIMAL $\pm .005$

STANDARD TOLERANCES APPLY
UNLESS OTHERWISE SPECIFIED

INTERPRET GEOMETRIC
TOLERANCING PER: ASME Y14.5
THIRD ANGLE PROJECTION

MATERIAL

ASSY

DRAWN

SA

2025-10-22

CHECKED

PP

2025-10-22

ENG APPR.

PP

2025-10-22

MFG APPR.

Q.A.

TITLE: Mz2.0, 5.5 Housing, Sure Fit Track

SIZE

A

DWG. NO.

EPN441

REV

5

SCALE: 1:12

WEIGHT:

SHEET 4 OF 10

DOCUMENT NO. XXXXX-XX-XXX




2

1

Motorized Retractable Screen
5.5" Housing with Sure Fit Track
Housing and Tracks: In-Jamb
Tracks Mounted on Back (*)

B

B

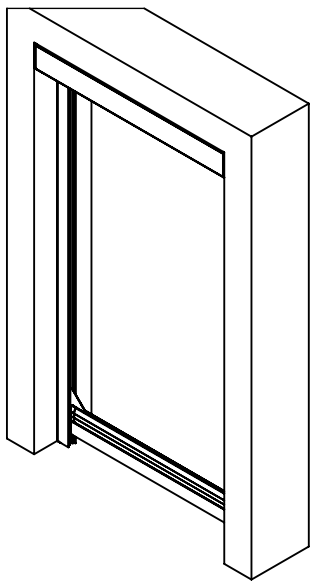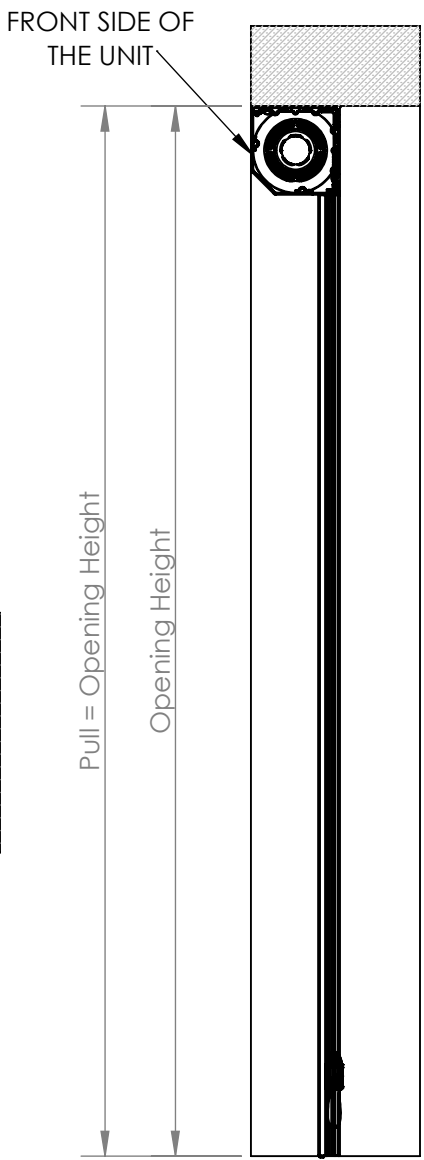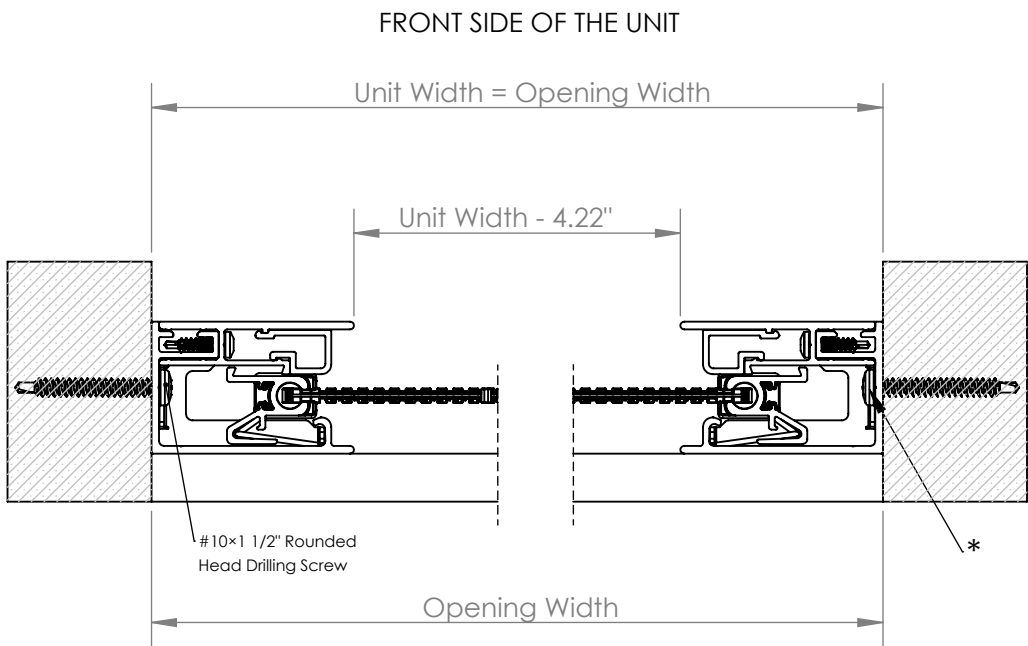


SCALE 1:25

A

A

Note:

- Screen unit height can be reduced by cutting the tracks on site.
- Screen unit width is fixed and must be accurate when ordering.

PROPRIETARY AND CONFIDENTIAL																	
<div> PHANTOM S C R E E N S</div>		UNLESS OTHERWISE SPECIFIED: DIMENSIONS ARE IN INCHES. TOLERANCES: FRACTIONAL ± 1/32 ANGULAR ± 2 TWO PLACE DECIMAL ± .013" THREE PLACE DECIMAL ± .005"		STANDARD TOLERANCES APPLY UNLESS OTHERWISE SPECIFIED INTERPRET GEOMETRIC TOLERANCING PER: ASME Y14.5 THIRD ANGLE PROJECTION		DRAWN		SA		2025-10-22		TITLE: Mz2.0, 5.5 Housing, Sure Fit Track					
						CHECKED		PP		2025-10-22		SIZE		DWG. NO.		REV	
						ENG APPR.		PP		2025-10-22		A		EPN441		5	
				MATERIAL		MFG APPR.											
				ASSY		Q.A.						SCALE: 1:12		WEIGHT:		SHEET 5 OF 10	

2

1


Motorized Retractable Screen

5.5" Housing with Sure Fit Track


Housing and Tracks: In-Jamb and Surface Mounted (Mixed)

One Track Mounted on Side (*), One on Back (**)

B

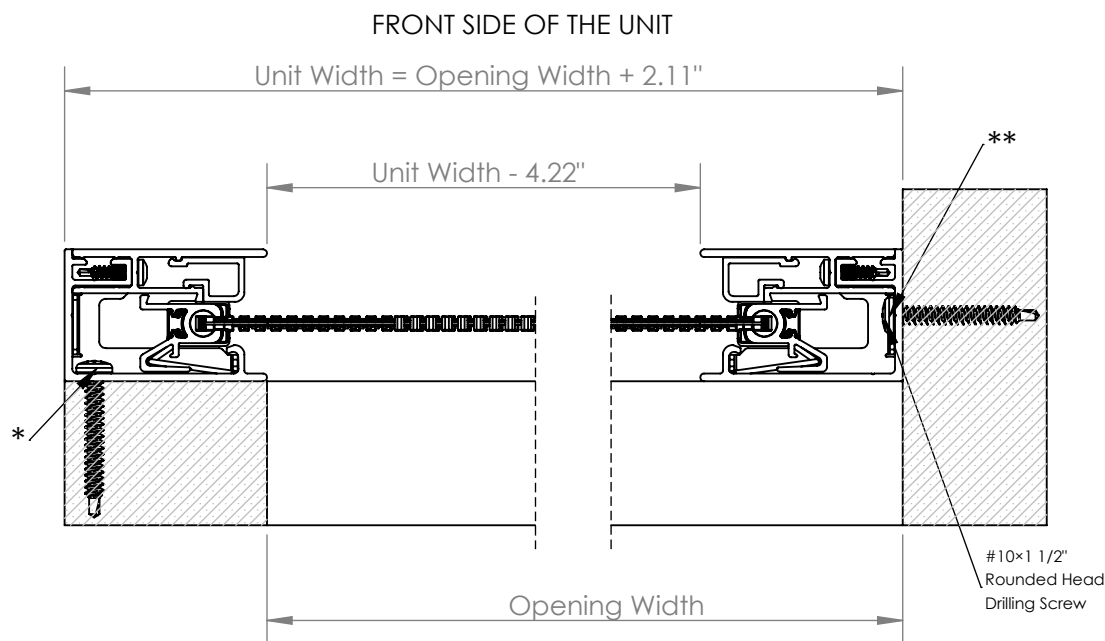

FRONT SIDE OF
THE UNIT

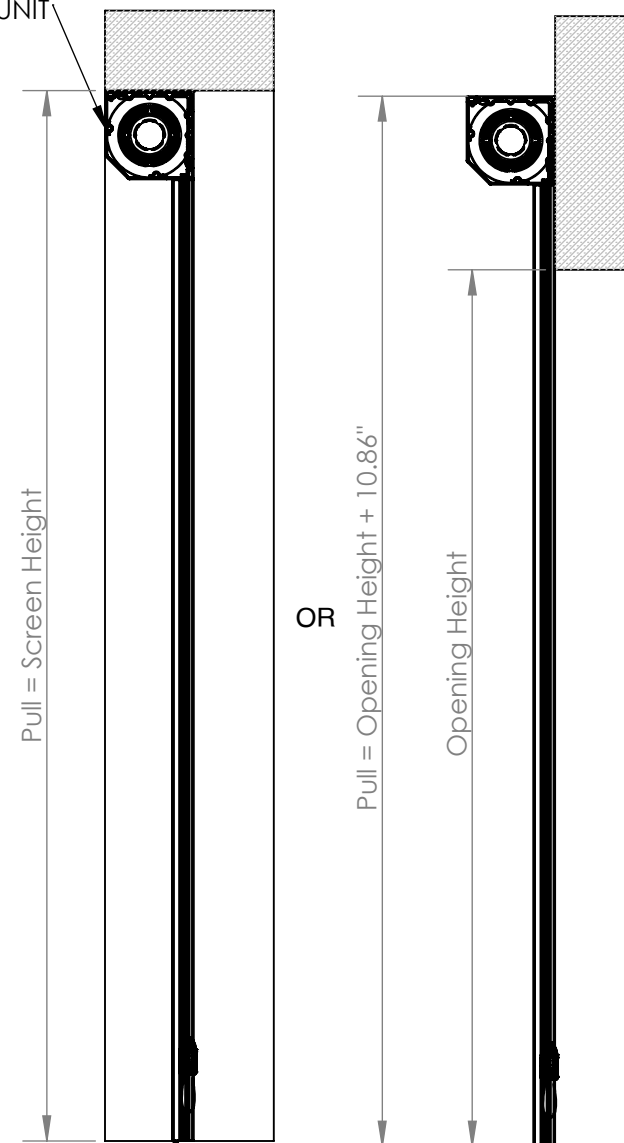

B

A

Note:

- Screen unit height can be reduced by cutting the tracks on site.
- Screen unit width is fixed and must be accurate when ordering.

A

PROPRIETARY AND CONFIDENTIAL

THE INFORMATION CONTAINED IN THIS DRAWING IS THE SOLE PROPERTY OF PHANTOM SCREENS. REPRODUCTION IN PART OR AS A WHOLE WITHOUT THE WRITTEN PERMISSION OF PHANTOM SCREENS IS PROHIBITED.



UNLESS OTHERWISE SPECIFIED:

DIMENSIONS ARE IN INCHES.
TOLERANCES:
FRACTIONAL $\pm 1/32$
ANGULAR ± 2
TWO PLACE DECIMAL $\pm .013$
THREE PLACE DECIMAL $\pm .005$

STANDARD TOLERANCES APPLY
UNLESS OTHERWISE SPECIFIED

INTERPRET GEOMETRIC
TOLERANCING PER: ASME Y14.5
THIRD ANGLE PROJECTION

MATERIAL

ASSY

DRAWN

SA

2025-10-22

CHECKED

PP

2025-10-22

ENG APPR.

PP

2025-10-22

MFG APPR.

Q.A.

TITLE: Mz2.0, 5.5 Housing, Sure Fit Track

SIZE

A

DWG. NO.

EPN441

REV

5

SCALE: 1:12

WEIGHT:

SHEET 6 OF 10




Motorized Retractable Screen

5.5" Housing with Sure Fit Track

Housing and Tracks: In-Jamb

U-Guard Used for Adjustment on Unparallel Posts

Tracks Mounted on Back (*)

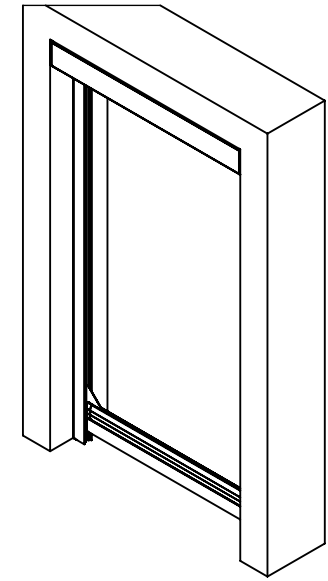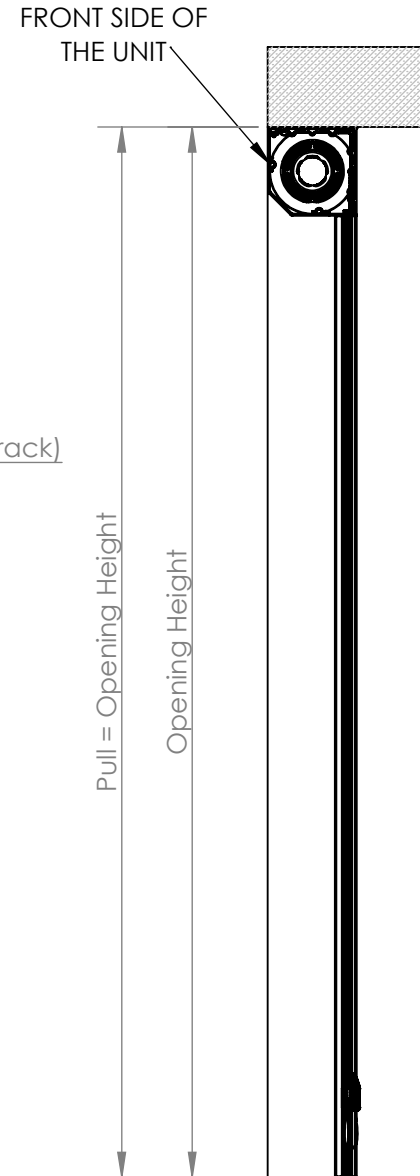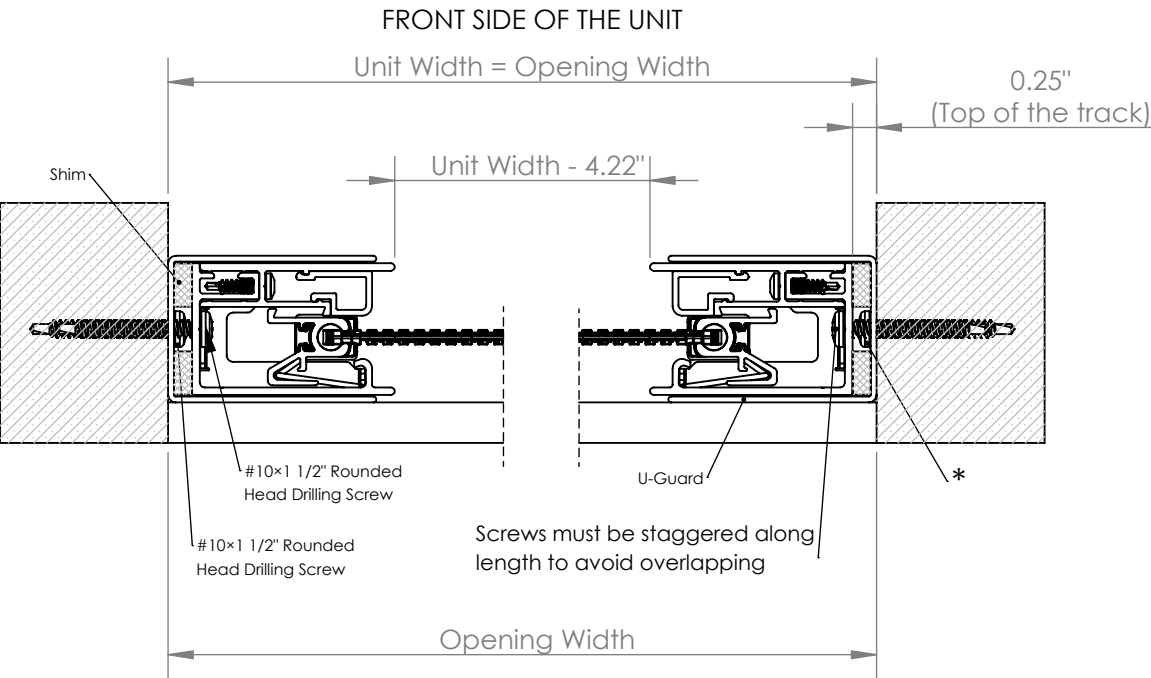

Note:

- Screen unit height can be reduced by cutting the tracks on site.
- Screen unit width is fixed and must be accurate when ordering.

PROPRIETARY AND CONFIDENTIAL

THE INFORMATION CONTAINED IN THIS DRAWING IS THE SOLE PROPERTY OF PHANTOM SCREENS. REPRODUCTION IN PART OR AS A WHOLE WITHOUT THE WRITTEN PERMISSION OF PHANTOM SCREENS IS PROHIBITED.



UNLESS OTHERWISE SPECIFIED:

DIMENSIONS ARE IN INCHES.
TOLERANCES:
FRACTIONAL $\pm 1/32$
ANGULAR ± 2
TWO PLACE DECIMAL $\pm .013$
THREE PLACE DECIMAL $\pm .005$

STANDARD TOLERANCES APPLY UNLESS OTHERWISE SPECIFIED

INTERPRET GEOMETRIC TOLERANCING PER: ASME Y14.5
THIRD ANGLE PROJECTION

MATERIAL

ASSY

DRAWN

SA

2025-10-22

CHECKED

PP

2025-10-22

ENG APPR.

PP

2025-10-22

MFG APPR.

Q.A.

TITLE: Mz2.0, 5.5 Housing, Sure Fit Track

SIZE

A

DWG. NO.

EPN441

REV

5

SCALE: 1:12

WEIGHT:

SHEET 7 OF 10

DOCUMENT NO. XXXXX-XX-XXX

2

1

Motorized Retractable Screen

5.5" Housing with Sure Fit Track




Housing and Tracks: In-Jamb

U-Guard Used for Adjustment on Unparallel Posts

Tracks Mounted on Side (*)

B

B

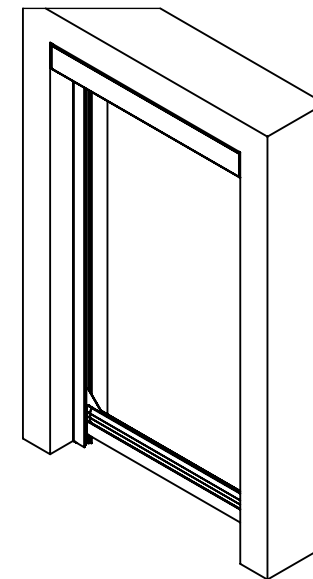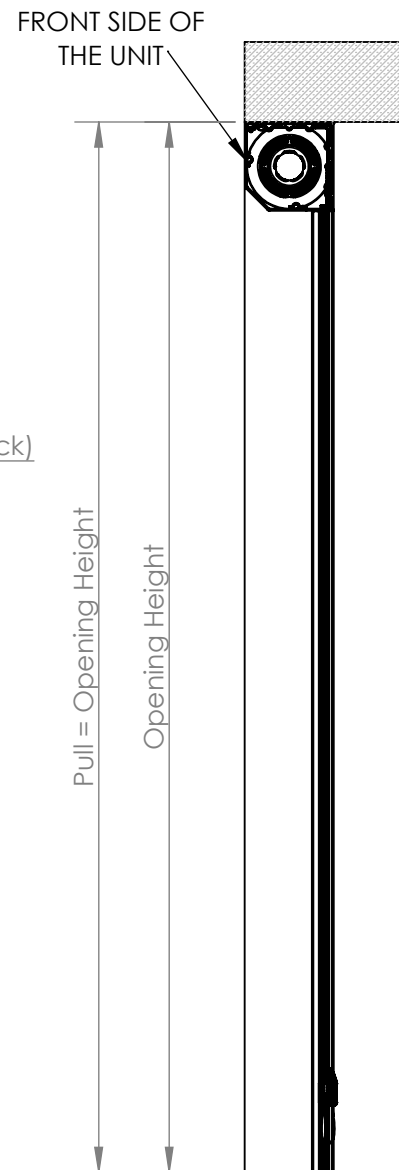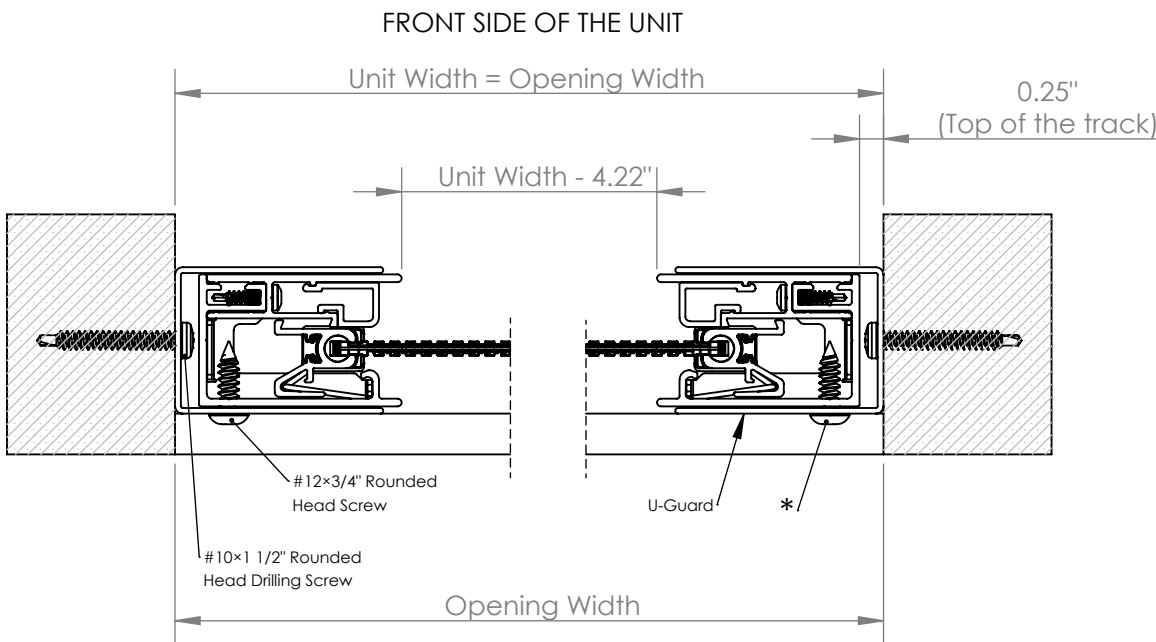


A

A

Note:

- Screen unit height can be reduced by cutting the tracks on site.
- Screen unit width is fixed and must be accurate when ordering.

PROPRIETARY AND CONFIDENTIAL								
THE INFORMATION CONTAINED IN THIS DRAWING IS THE SOLE PROPERTY OF PHANTOM SCREENS. REPRODUCTION IN PART OR AS A WHOLE WITHOUT THE WRITTEN PERMISSION OF PHANTOM SCREENS IS PROHIBITED.			UNLESS OTHERWISE SPECIFIED:			STANDARD TOLERANCES APPLY UNLESS OTHERWISE SPECIFIED		
 PHANTOM SCREENS			DIMENSIONS ARE IN INCHES.			INTERPRET GEOMETRIC TOLERANCING PER: ASME Y14.5		
			TOLERANCES:			THIRD ANGLE PROJECTION		
			FRACTIONAL ± 1/32			MATERIAL		
			ANGULAR ± 2			ASSY		
			TWO PLACE DECIMAL ± .013"			DRAWN SA 2025-10-22		
			THREE PLACE DECIMAL ± .005"			TITLE: Mz2.0, 5.5 Housing, Sure Fit Track		
						CHECKED PP 2025-10-22		
						ENG APPR. PP 2025-10-22		
						MFG APPR.		
						Q.A.		
						SIZE A		REV 5
						DWG. NO. EPN441		
						SCALE: 1:12		SHEET 8 OF 10
						WEIGHT:		

2

1

2

1

Motorized Retractable Screen

5.5" Housing with Sure Fit Track

Housing and Tracks: In-Jamb




L-Flap Used for Adjustment on Unparallel Posts

Tracks Mounted on Side (*)

L-Flap Mounted behind the Track (**)

B

B

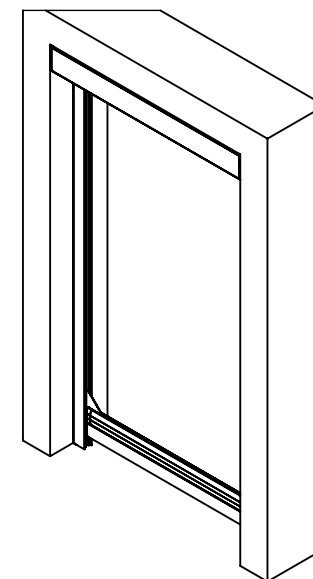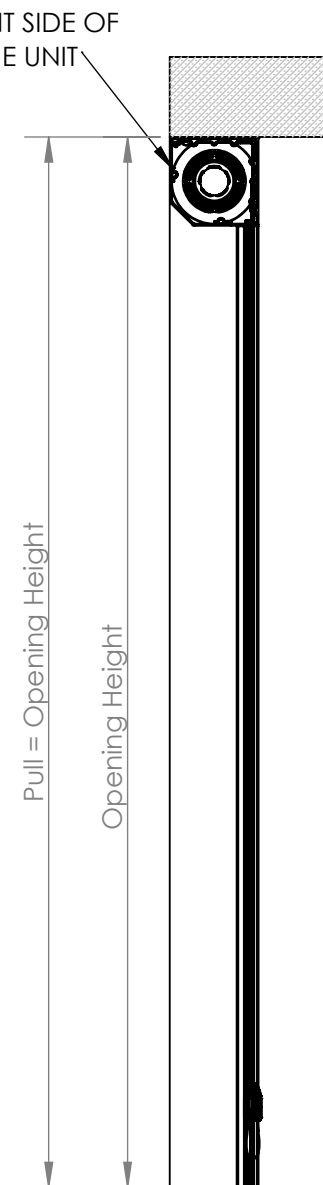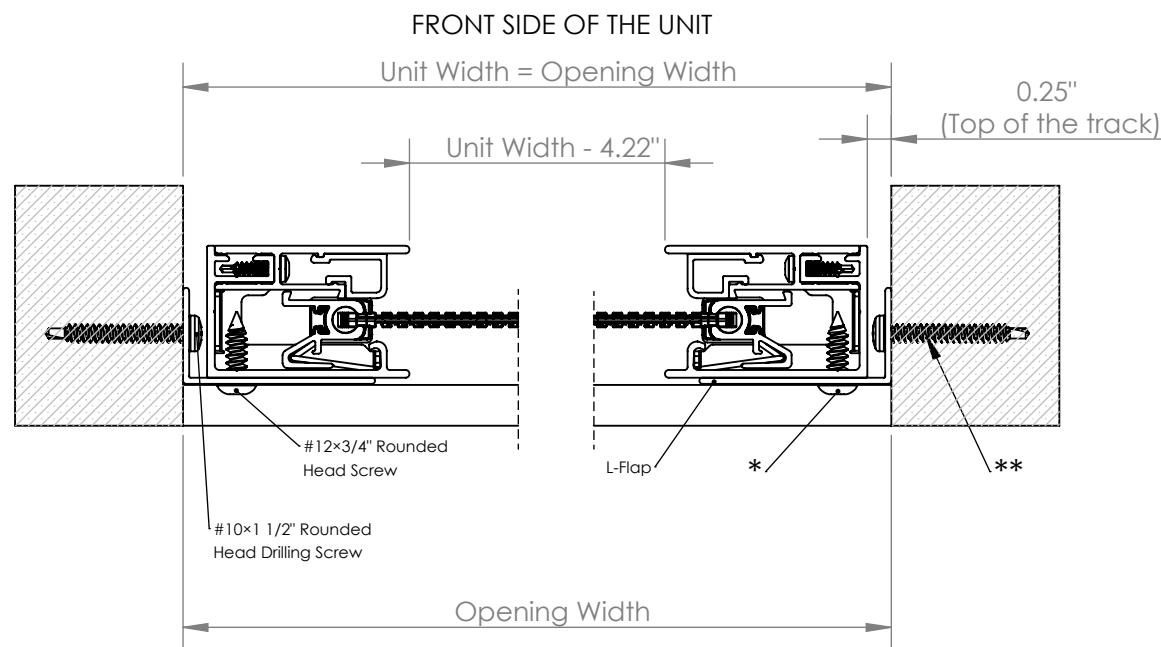

SCALE 1:25

Note:

- Screen unit height can be reduced by cutting the tracks on site.
- Screen unit width is fixed and must be accurate when ordering.

A

A

PROPRIETARY AND CONFIDENTIAL

THE INFORMATION CONTAINED IN THIS DRAWING IS THE SOLE PROPERTY OF PHANTOM SCREENS. REPRODUCTION IN PART OR AS A WHOLE WITHOUT THE WRITTEN PERMISSION OF PHANTOM SCREENS IS PROHIBITED.



PHANTOM
SCREENS

UNLESS OTHERWISE SPECIFIED:

DIMENSIONS ARE IN INCHES.
TOLERANCES:
FRACTIONAL $\pm 1/32$
ANGULAR ± 2
TWO PLACE DECIMAL $\pm .013$
THREE PLACE DECIMAL $\pm .005$

STANDARD TOLERANCES APPLY UNLESS OTHERWISE SPECIFIED

INTERPRET GEOMETRIC TOLERANCING PER: ASME Y14.5
THIRD ANGLE PROJECTION

MATERIAL

ASSY

DRAWN

SA

2025-10-22

CHECKED

PP

2025-10-22

ENG APPR.

PP

2025-10-22

MFG APPR.

Q.A.

TITLE: Mz2.0, 5.5 Housing, Sure Fit Track

SIZE

A

DWG. NO.

EPN441

REV

5

SCALE: 1:12

WEIGHT:

SHEET 9 OF 10

2

1

DOCUMENT NO. XXXXX-XX-XXX

Motorized Retractable Screen

5.5" Housing with Sure Fit Track

Housing and Tracks: In-Jamb


L-Flap Used for Adjustment on Unparallel Posts

Tracks Mounted on Side (*)

L-Flap Mounted on the Side of the Track (**)

B

B


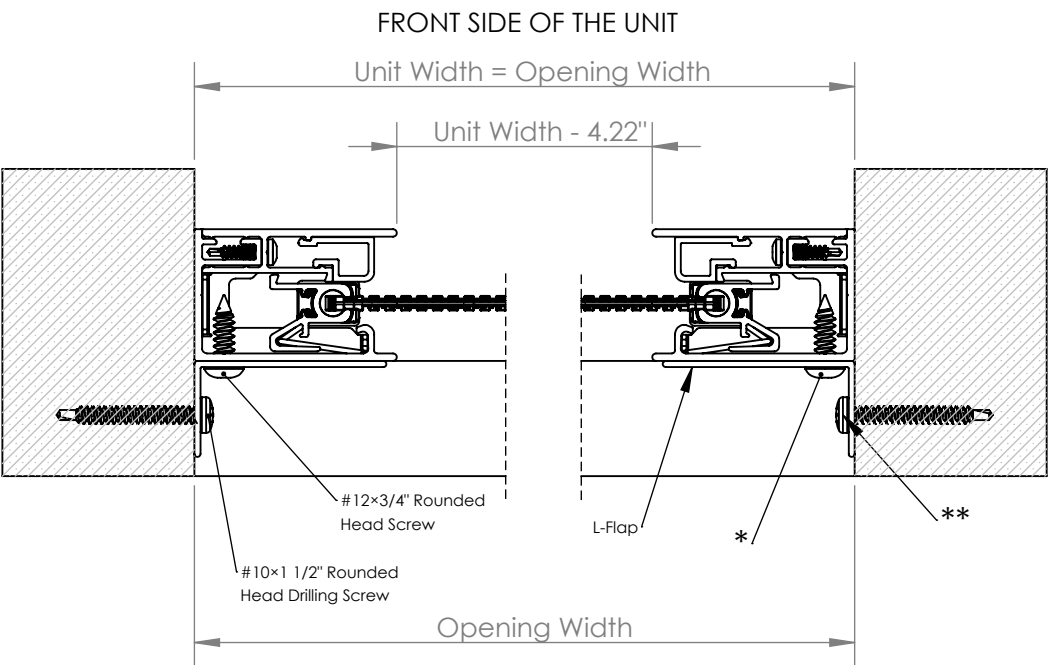


Note:

- Screen unit height can be reduced by cutting the tracks on site.
- Screen unit width is fixed and must be accurate when ordering.

A

A

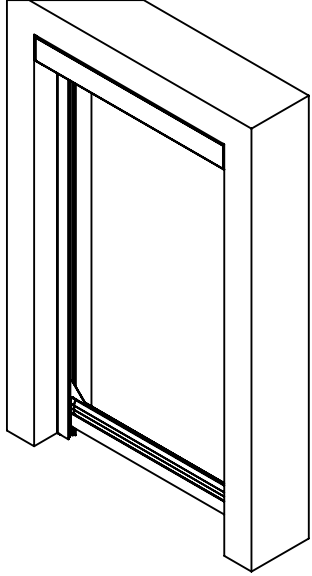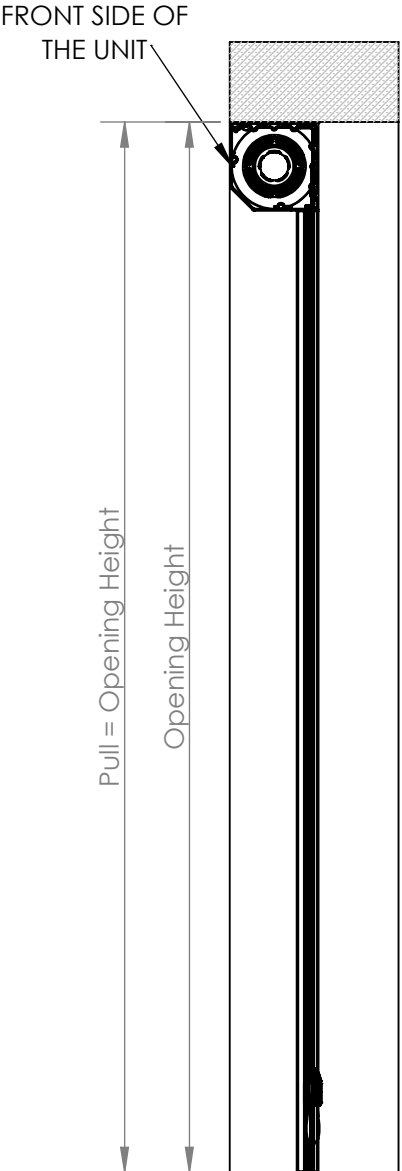

PROPRIETARY AND CONFIDENTIAL											
<div>THE INFORMATION CONTAINED IN THIS DRAWING IS THE SOLE PROPERTY OF PHANTOM SCREENS. REPRODUCTION IN PART OR AS A WHOLE WITHOUT THE WRITTEN PERMISSION OF PHANTOM SCREENS IS PROHIBITED.</div> <div><div><div><div><div></div></div><div><div></div></div></div><div><div></div></div><div><div></div></div><div><div></div></div><div><div></div></div><div><div></div></div><div><div></div></div><div><div></div></div><div><div></div></div><div><div></div></div><div><div></div></div><div><div></div></div><div><div></div></div><div><div></div></div><div><div></div></div><div><div></div></div><div><div></div></div><div><div></div></div><div><div></div></div><div><div></div></div><div><div></div></div><div><div></div></div><div><div></div></div><div><div></div></div><div><div></div></div><div><div><<div></div></div><div><</div></div></div>											